


DROPPED CURB DETAIL

NO SCALE

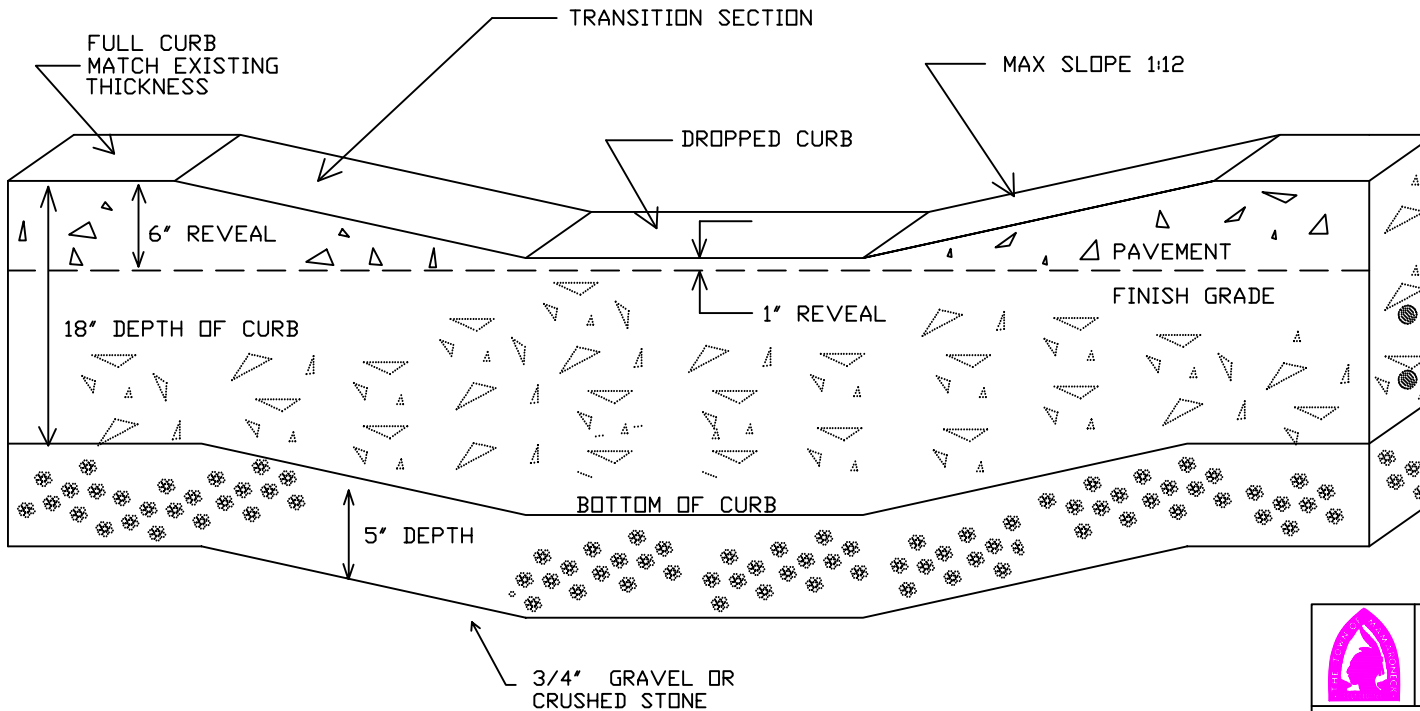

ENGINEER'S NOTES:

- * SUBMIT ALL PERMITS AND FEES AS PER TOWN LAW.
- * CONTRACTOR SHALL CALL "DIG SAFELY, NEW YORK" AS PER NYS LAW. 1-800-962-7962.
- * ALL CONCRETE SHALL BE CLASS A - 1:2:4 MIX DESIGN, 4000 psi @ 28 DAY TEST.
- * PLACE 1/2" PRE-MOLDED EXPANSION JOINT AT 20 FT INTERVALS MAXIMUM.
- * TWO #4 REBARS (OR BETTER) ARE REQUIRED FOR CURBS INTENDED FOR VEHICULAR PASSAGE.
- * WIDTH OF TRANSITION SECTION SHALL BE 5' 0" IF ADJACENT TO SIDEWALK, OTHERWISE MAY VARY 2' 0" TO 5' 0" A.D.B.E.
- * ALL CONCRETE SHALL BE TREATED WITH A CURING AGENT APPROVED BY THE TOWN.
- * ALL SUBGRADE SHALL BE MECHANICALLY COMPACTED @ 95% STD. PROCTOR TEST.
- * ARRANGE FOR INSPECTION WITH HIGHWAY DEPARTMENT PRIOR TO PLACEMENT OF CONCRETE.

TELEPHONE (914) 381-7825



TOWN OF MAMARONECK ENGINEERING DEPARTMENT
SIDEWALK & CURB SPECIFICATIONS

PROPERTY ADDRESS:

OWNER \ CONTRACTOR:

PERMIT #: